



Personenauto




Personenauto



Personenauto



Vuilnisauto

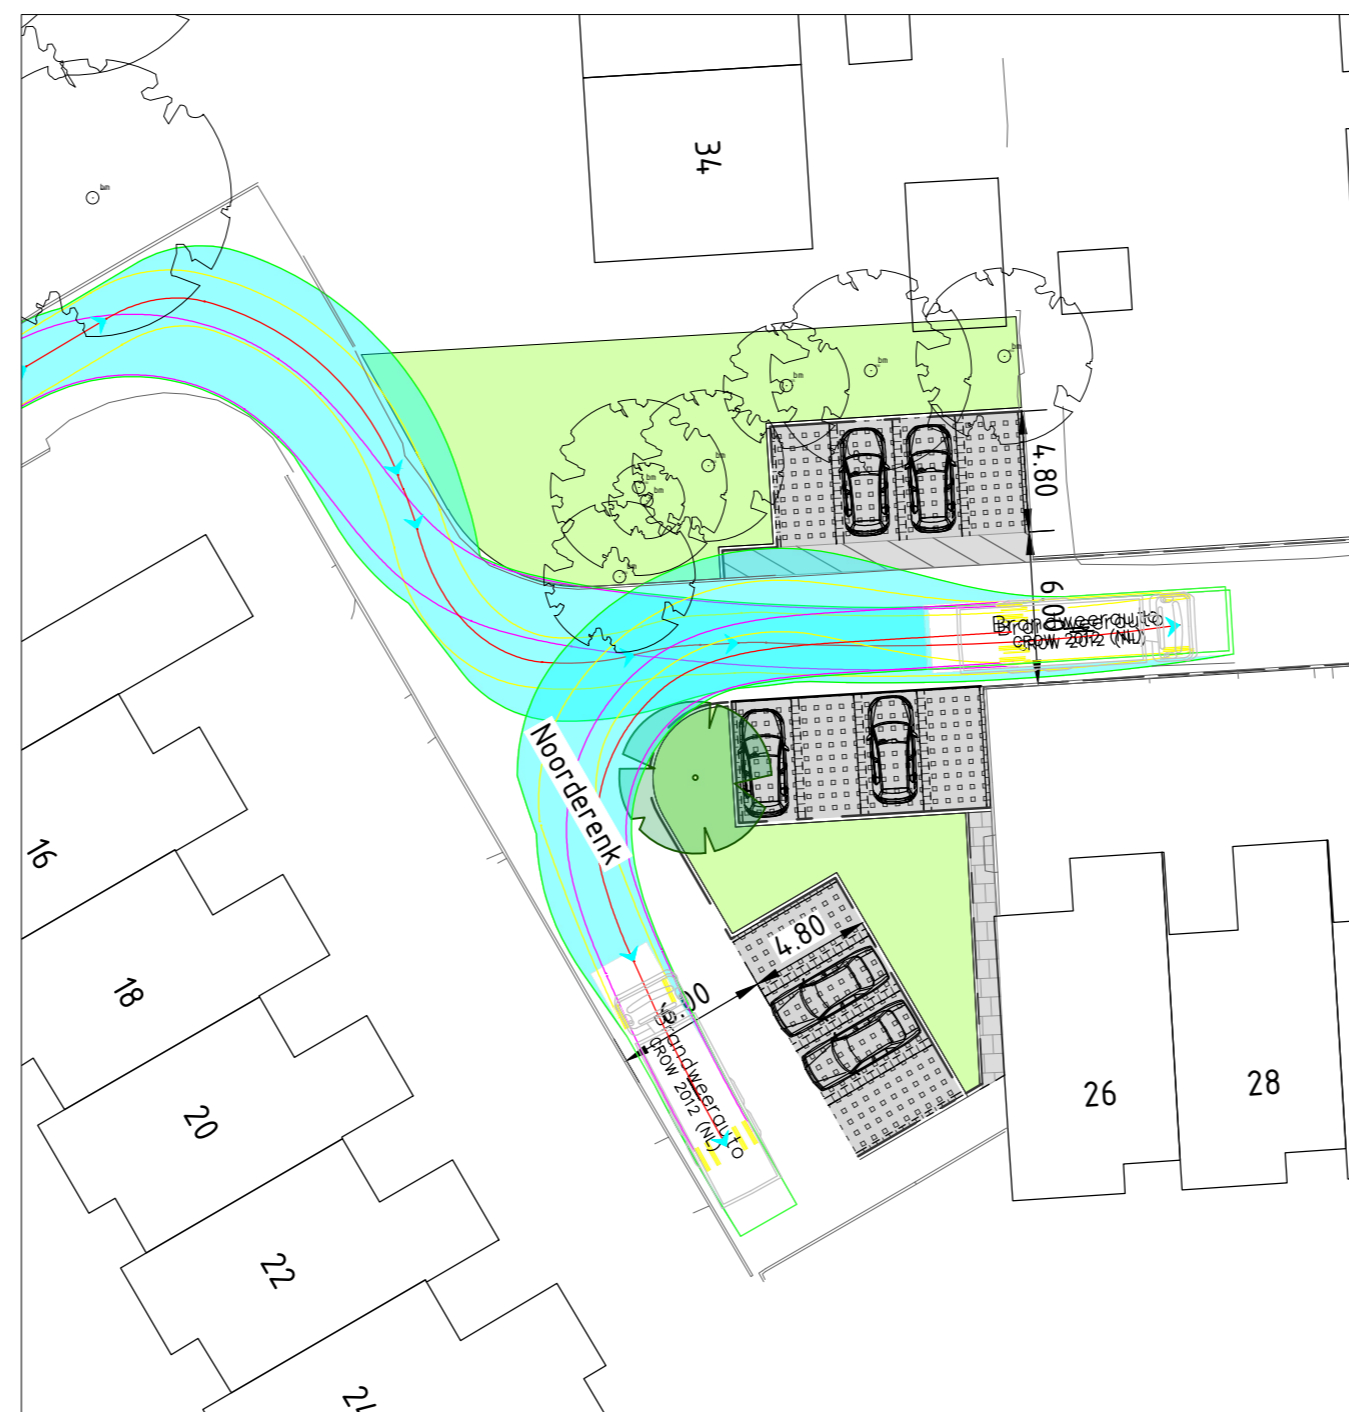

Brandweerauto

Vehicle Type	Width (m)	Track (m)	Lock to Lock Time (m)	Steering Angle (°)
Personenauto	1.83	1.74	6.0	33.3
Vuilnisauto	2.49	2.49	6.0	46.4
Brandweerauto	2.55	2.41	6.0	36.2

Opdrachtgever:  
Gemeente Deventer

Project:  
Buurtaanpak Noorderenk

Onderwerp:  
Voorstel parkeerhof en vergroening Noorderenk  
Diverse rijcurves

Getekend: S. van Renselaar Datum: 27-11-2024  
Goedgekeurd: J. Steenbeeke Datum: 27-11-2024  
Schaal: n.v.t. Status: Concept  
Formaat: A3 Versie: 01  
Projectcode: P05502 Soort document: TEKENING



Tekeningnummer:  
P05502-DO-RC-01-C01

-ketenP05502-CT ONTWERP3\_DO-P05502-50 - PRESENTA TEBLADEN.dwg